


Not as built; added a 4" to seal 7"

PROPOSED WELL CONSTRUCTION

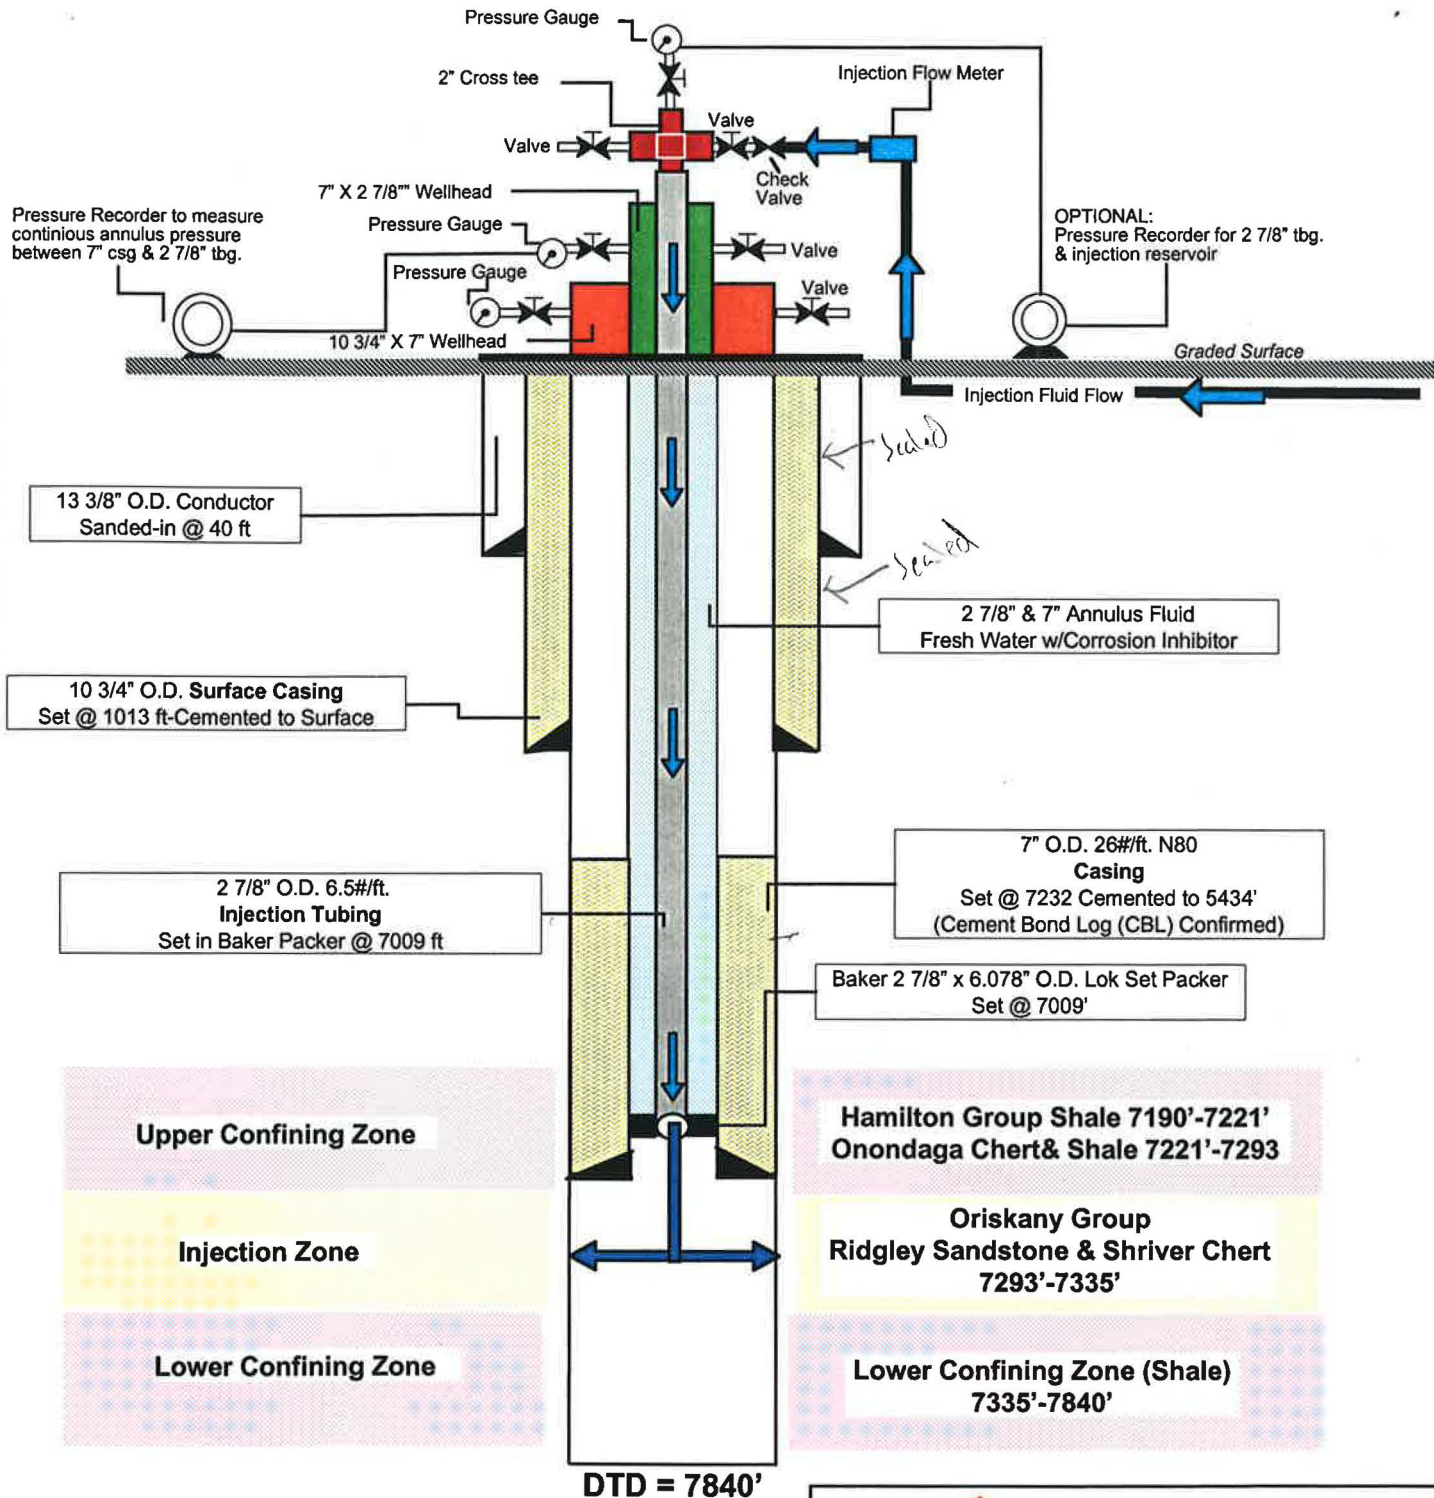

Proposed Injection Well Schematic
Irvin #A-19
API ID 37-003-0053
EPA UIC Project
FIGURE M-1

January 2005

Prepared By:



Mactech Mineral Management, Inc.
Energy and Environmental Consultants
Bradford, PA.